


S = 1 / 250

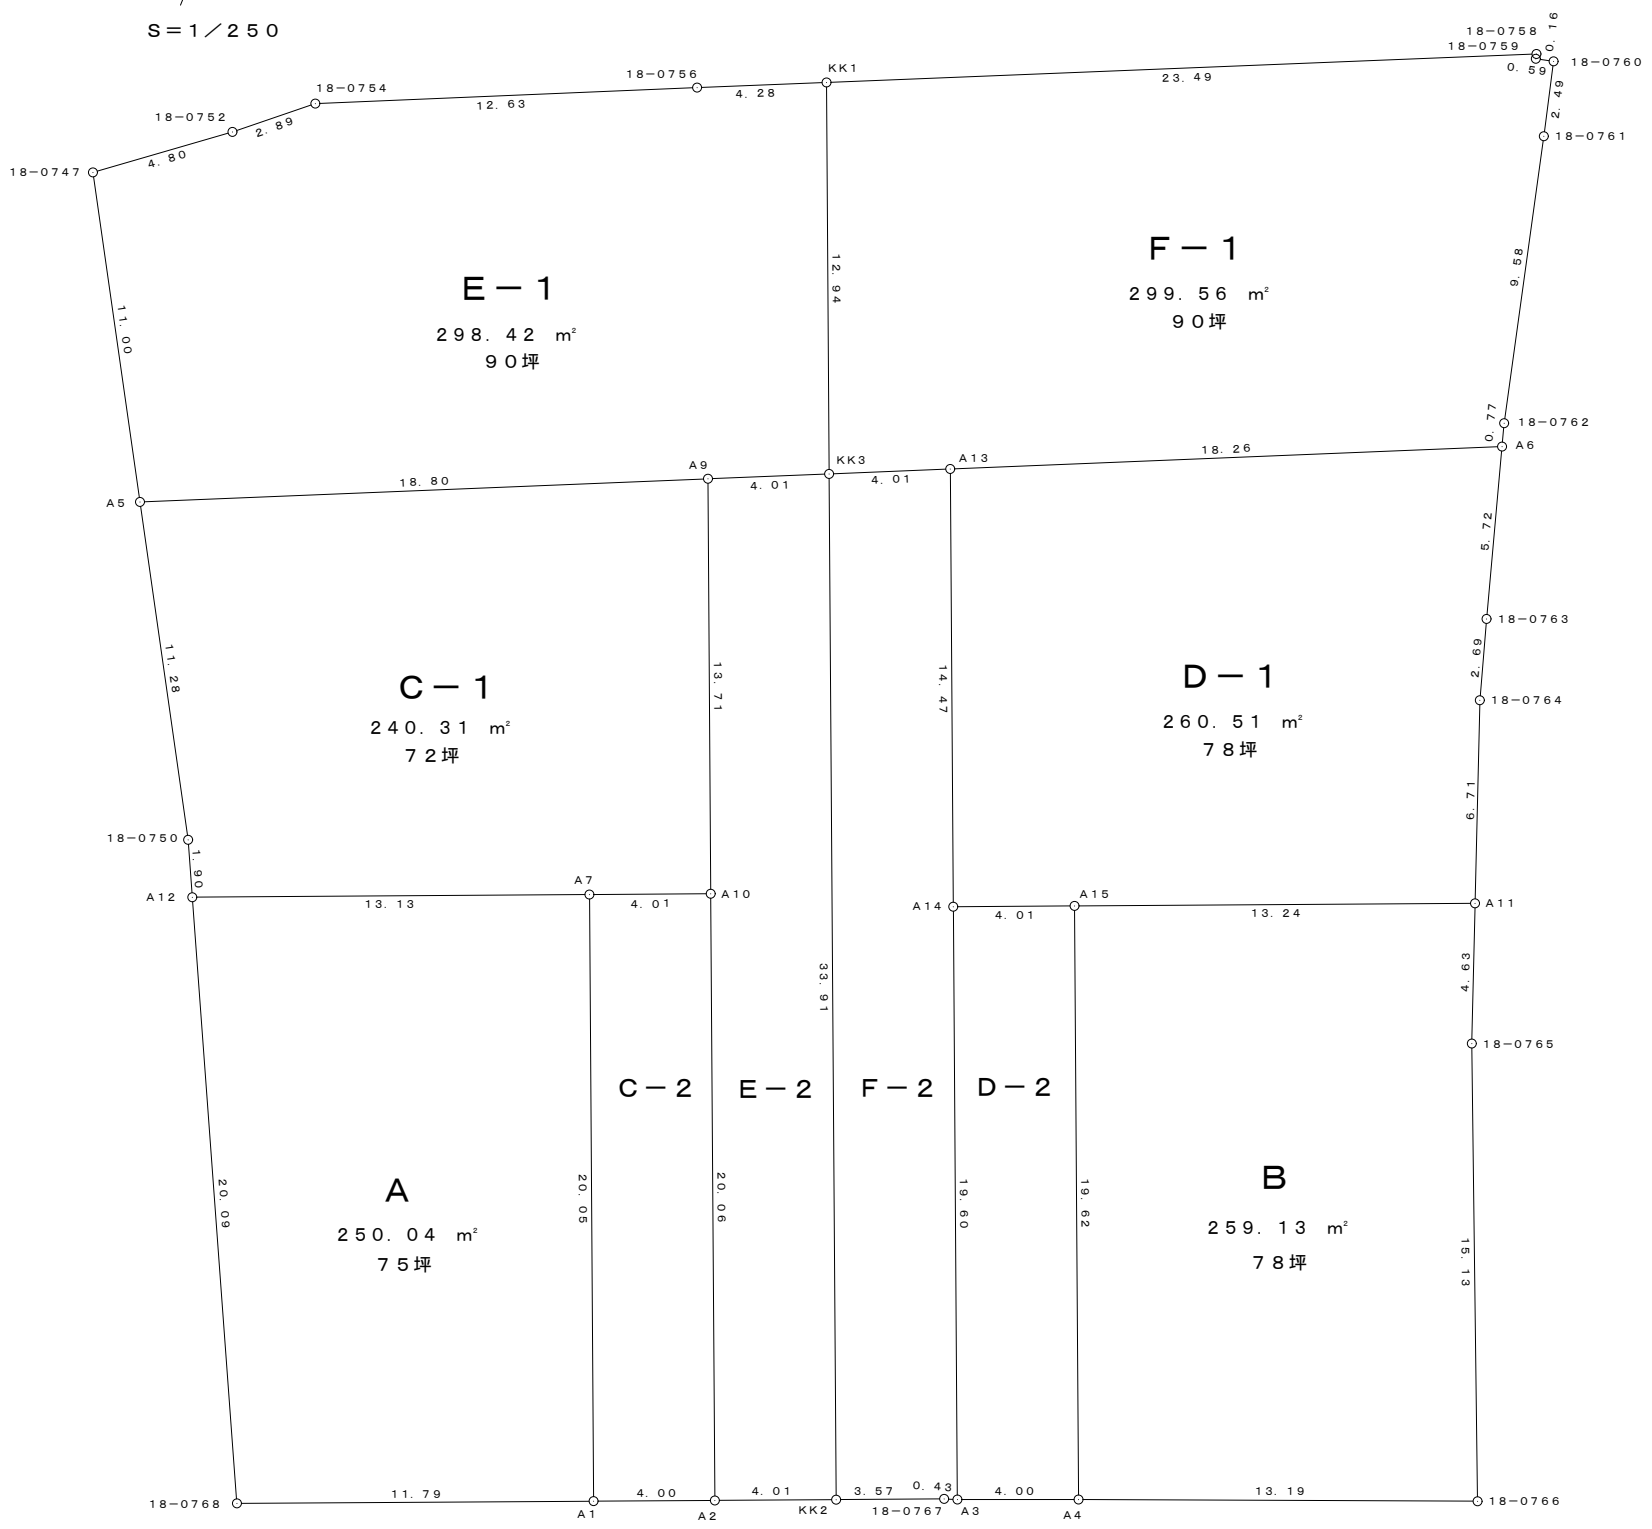

地番 A		
測点	X	Y
18-0768	42257.036	-72610.671
A12	42275.069	-72619.544
A7	42280.071	-72607.399
A1	42261.524	-72599.758
倍面積	-500.089750	
面積	250.044875	
地積	250.04 m ²	
坪	75.63	

地番 B		
測点	X	Y
A4	42267.585	-72584.908
A15	42285.731	-72592.382
A11	42290.775	-72580.134
18-0765	42286.434	-72578.498
18-0766	42272.475	-72572.653
倍面積	-518.263433	
面積	259.1317165	
地積	259.13 m ²	
坪	78.38	

地番 C-1		
測点	X	Y
A12	42275.069	-72619.544
18-0750	42276.776	-72620.384
A5	42286.538	-72626.048
A9	42294.284	-72608.914
A10	42281.598	-72603.691
A7	42280.071	-72607.399
倍面積	-480.631586	
面積	240.315793	
地積	240.31 m ²	
坪	72.69	

地番 C-2		
測点	X	Y
A1	42261.524	-72599.758
A7	42280.071	-72607.399
A10	42281.598	-72603.691
A2	42263.050	-72596.050
倍面積	-160.876233	
面積	80.4381165	
地積	80.43 m ²	
坪	24.33	

地番 D-1		
測点	X	Y
A14	42284.204	-72596.090
A13	42297.588	-72601.606
A6	42305.111	-72584.965
18-0763	42299.633	-72583.301
18-0764	42297.060	-72582.502
A11	42290.775	-72580.134
A15	42285.731	-72592.382
倍面積	-521.029922	
面積	260.514961	
地積	260.51 m ²	
坪	78.80	

地番 D-2		
測点	X	Y
A3	42266.081	-72588.625
A14	42284.204	-72596.090
A15	42285.731	-72592.382
A4	42267.585	-72584.908
倍面積	-157.288717	
面積	78.6443585	
地積	78.64 m ²	
坪	23.78	

地番 E-1		
測点	X	Y
A5	42286.538	-72626.048
18-0747	42296.057	-72631.572
18-0752	42299.026	-72627.795
18-0754	42300.921	-72625.604
18-0756	42306.142	-72614.094
KK1	42307.904	-72610.190
KK3	42295.936	-72605.260
A9	42294.284	-72608.914
倍面積	-596.851474	
面積	298.425737	
地積	298.42 m ²	
坪	90.27	

地番 E-2		
測点	X	Y
A2	42263.050	-72596.050
A10	42281.598	-72603.691
A9	42294.284	-72608.914
KK3	42295.936	-72605.260
KK2	42264.577	-72592.342
倍面積	-271.442844	
面積	135.721422	
地積	135.72 m ²	
坪	41.05	

地番 F-1		
測点	X	Y
KK3	42295.936	-72605.260
KK1	42307.904	-72610.190
18-0758	42317.572	-72588.773
18-0759	42317.417	-72588.732
18-0760	42317.558	-72588.156
18-0761	42315.144	-72587.526
18-0762	42305.852	-72585.190
A6	42305.111	-72584.965
A13	42297.588	-72601.606
倍面積	-599.133277	
面積	299.566385	
地積	299.56 m ²	
坪	90.61	

地番 F-2		
測点	X	Y
KK2	42264.577	-72592.342
KK3	42295.936	-72605.260
A13	42297.588	-72601.606
A14	42284.204	-72596.090
A3	42266.081	-72588.625
18-0767	42265.936	-72589.040
倍面積	-272.530978	
面積	136.265489	
地積	136.26 m ²	
坪	41.22	

合計面積	2039.06 m ²
坪	616.81